





A Utah Corporation
ENGINEERS
SURVEYORS
PLANNERS

3302 N. Main Street
 Spanish Fork, UT 84660
 Phone: 801.798.0555
 Fax: 801.798.9393
 office@lei-eng.com
 www.lei-eng.com

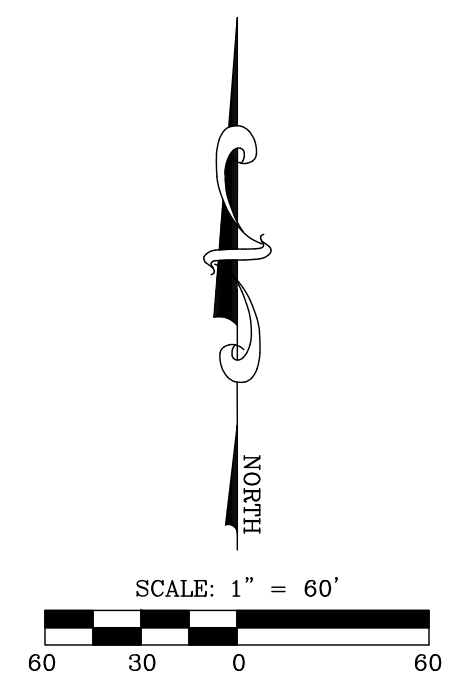

NOT FOR
 CONSTRUCTION

OAK HOLLOW SUBDIVISION
 EAGLE MOUNTAIN, UTAH
LOT LAYOUT

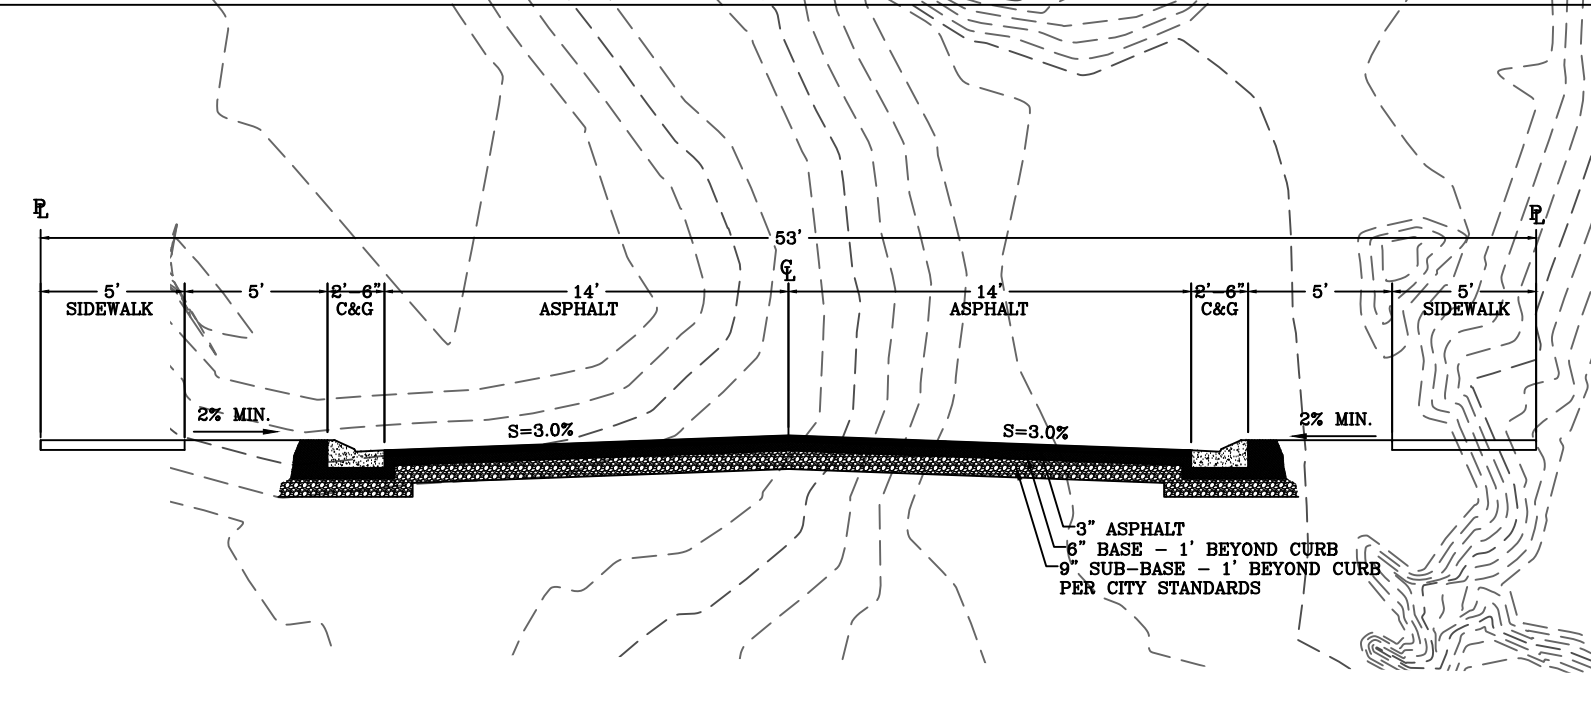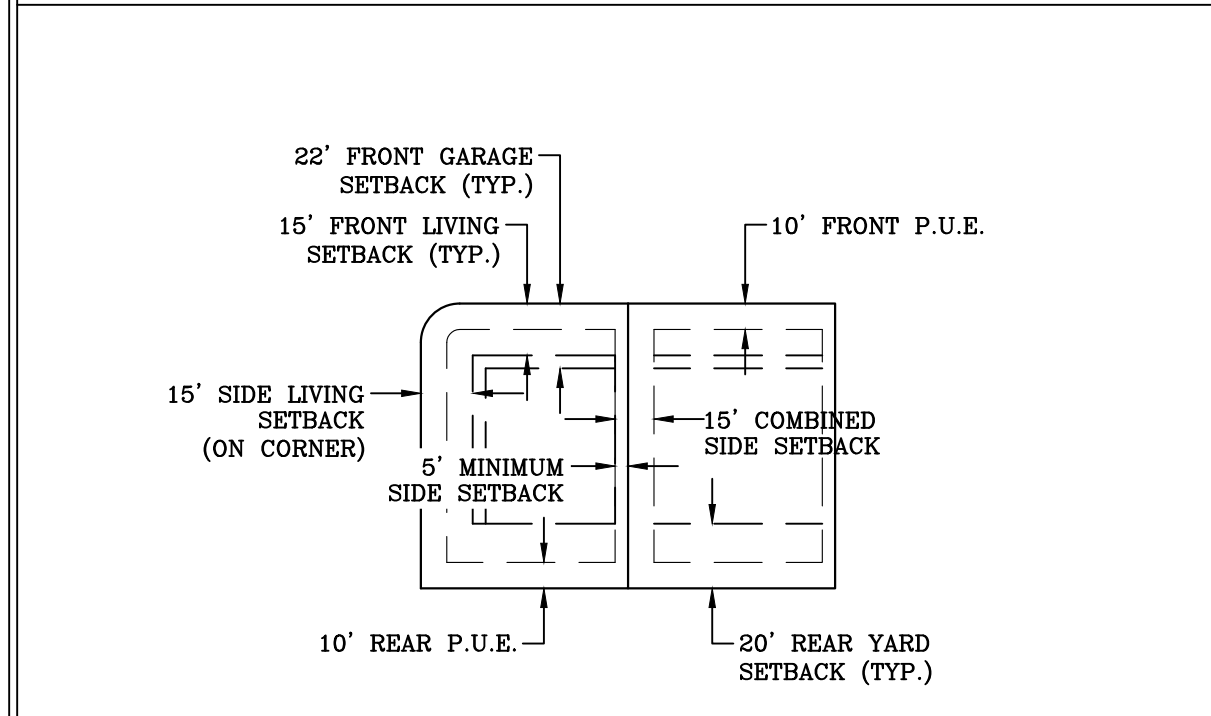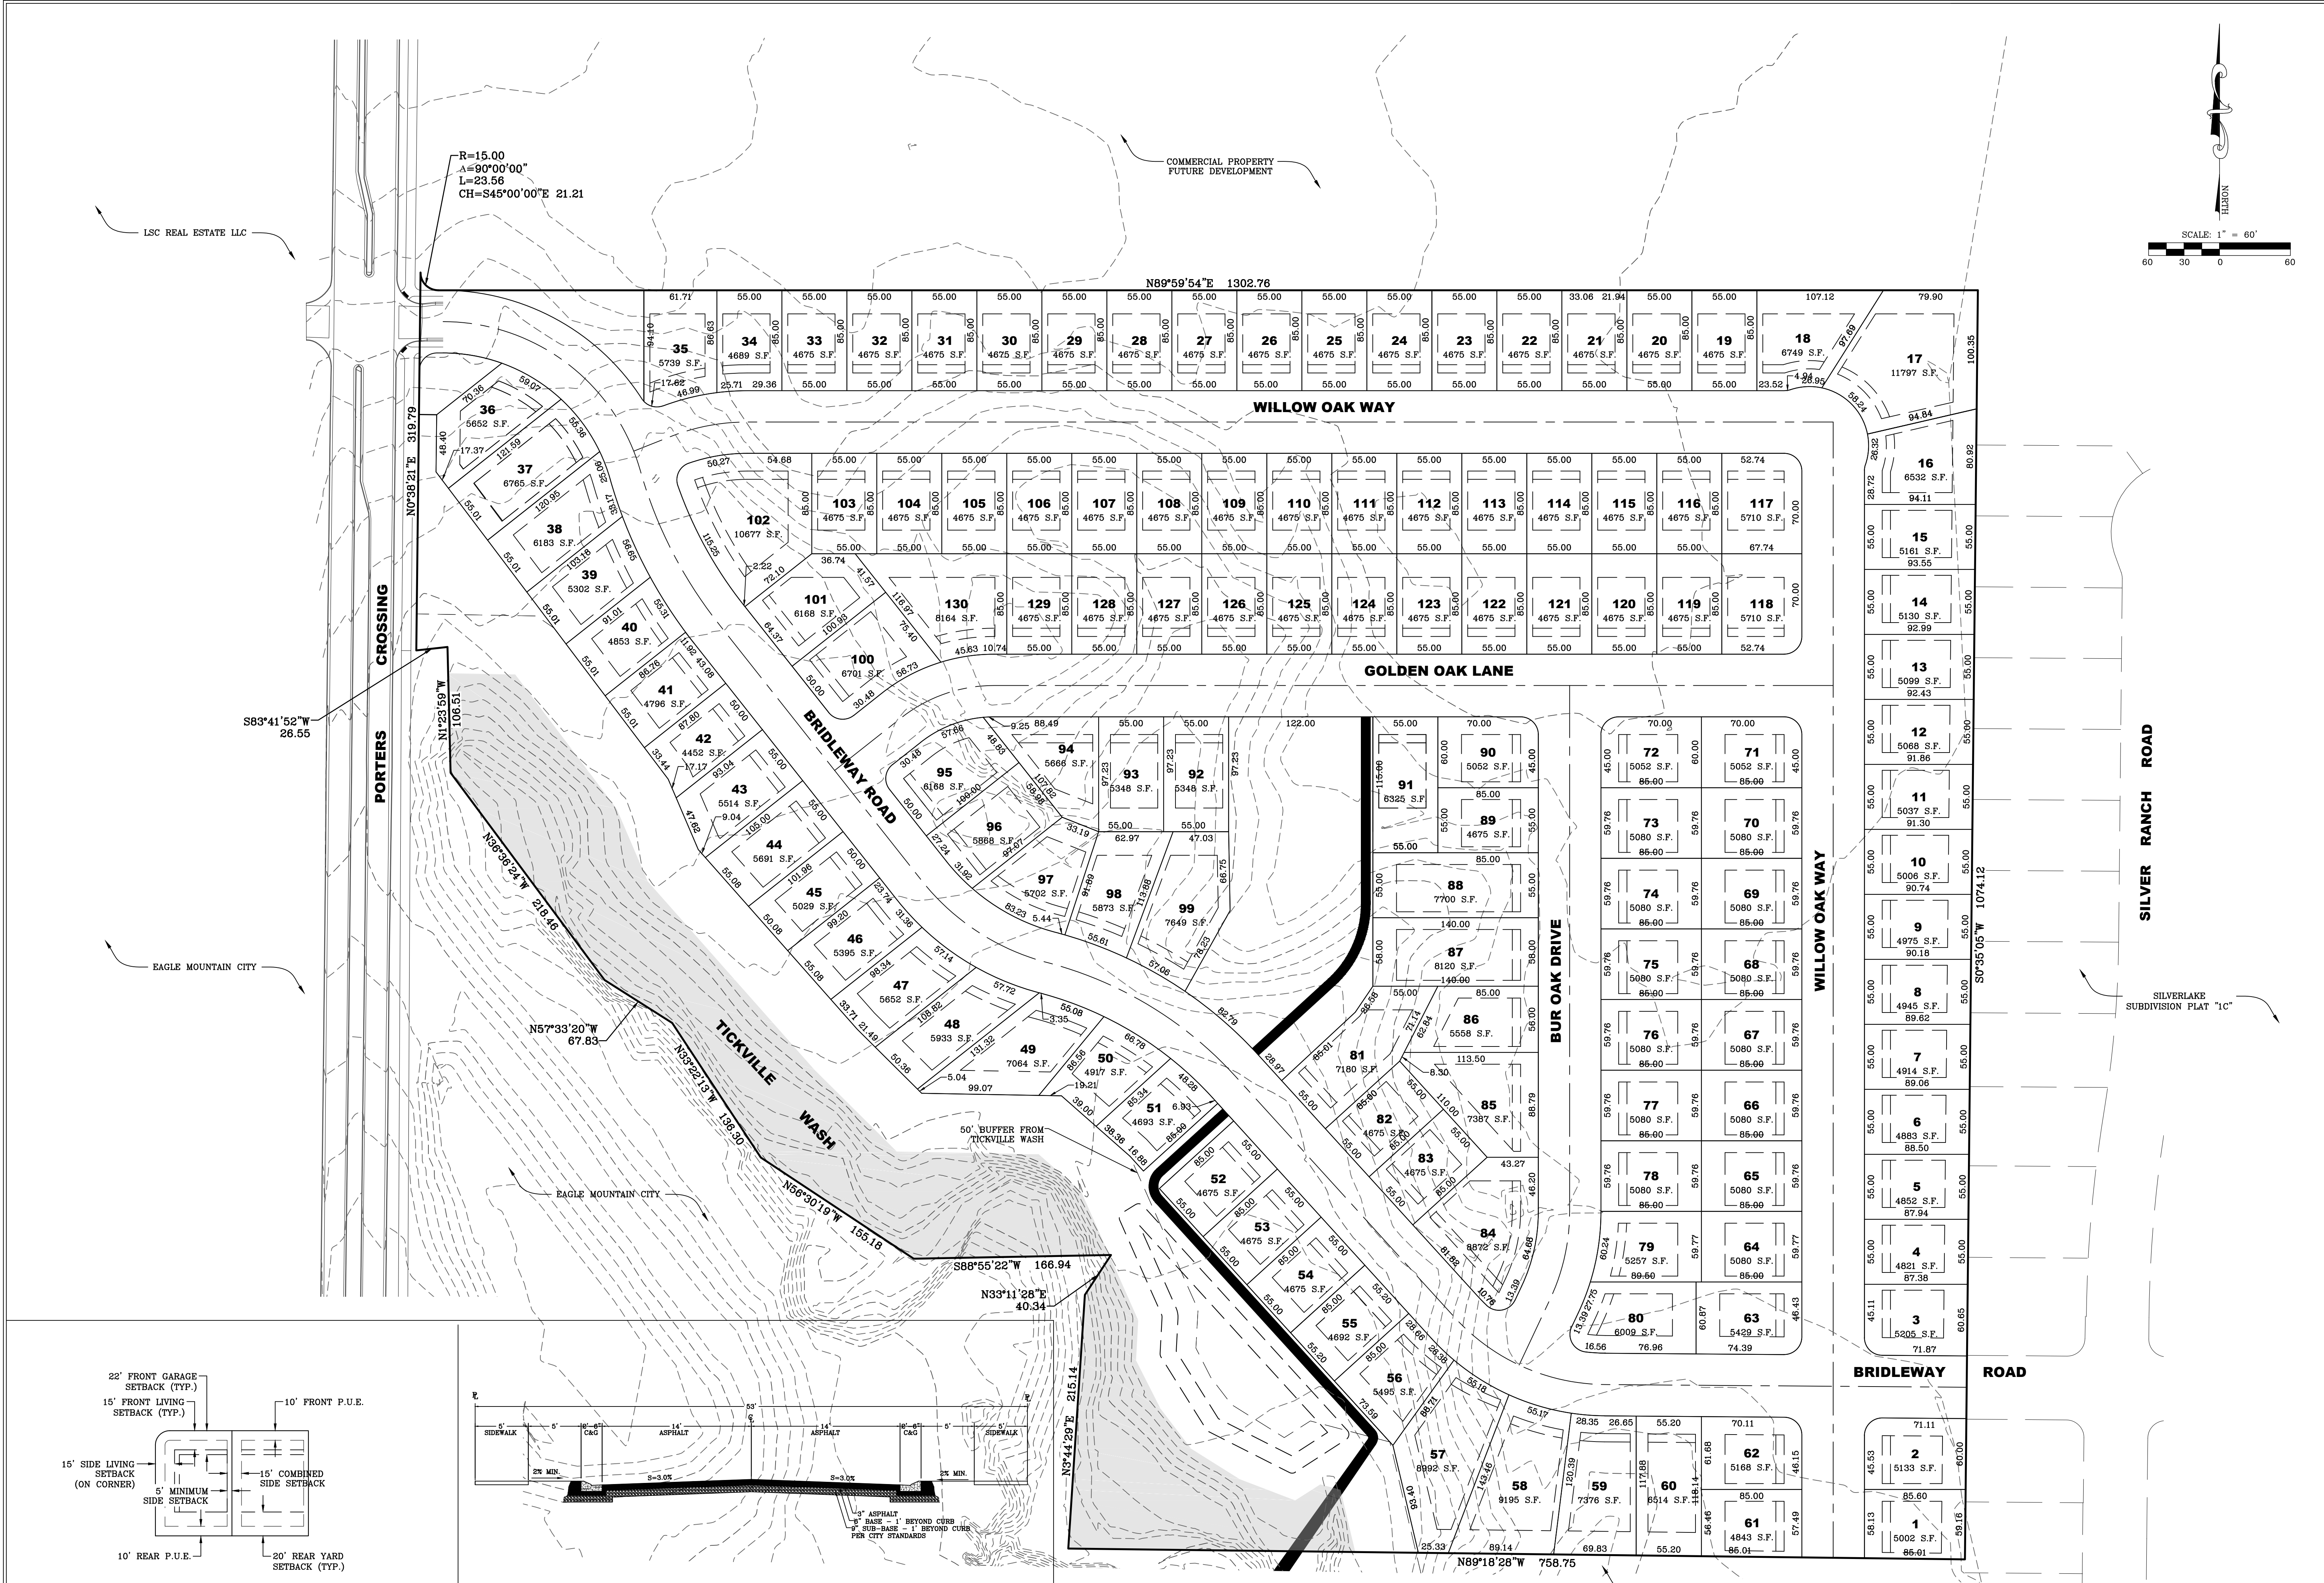

1 TYPICAL EASEMENTS & SETBACKS

2 53' ROAD CROSS SECTION

REVISIONS	
1	
2	
3	
4	
5	

LEI PROJECT #:
2016-0001
 DRAWN BY:
TJP/MJV
 CHECKED BY:
BTG
 SCALE:
1" = 60'
 DATE:
3/30/2016

U:\V_L\LEI PROJECTS\2016\2016-0001 OAK HOLLOW EACAD\DWG\16-0001 PRELIMINARY OPTION 2.DWG 3/30/2016 8:24 AM