
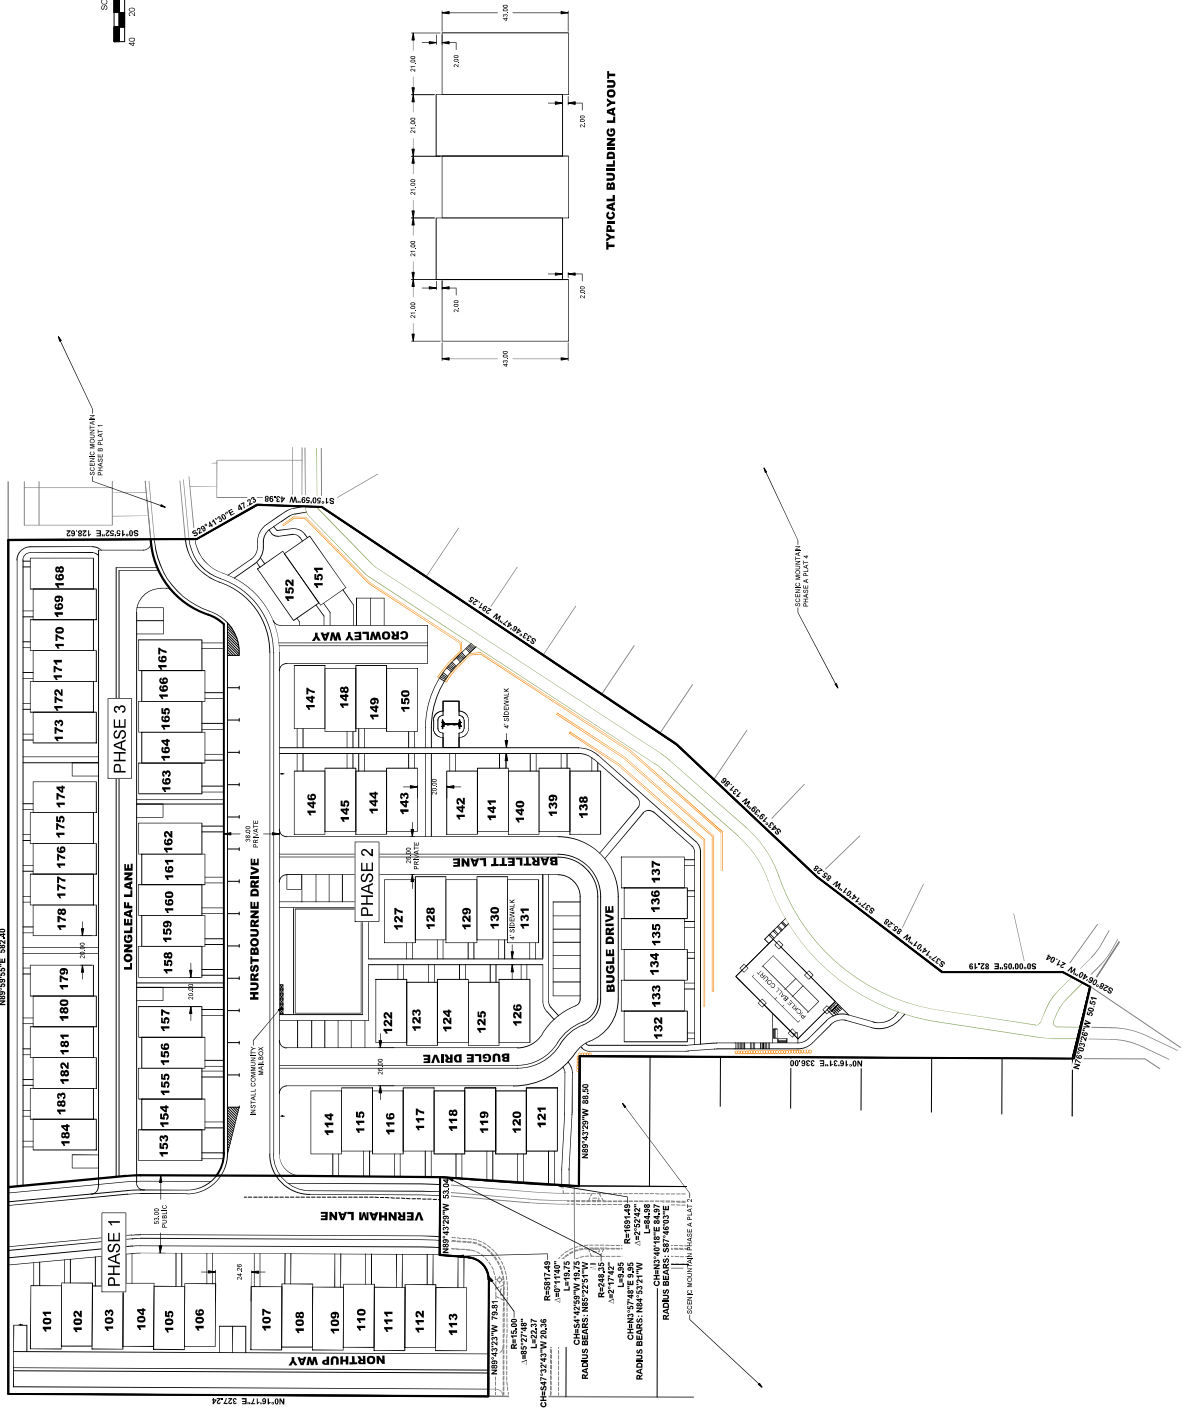


SCENIC MOUNTAIN-PHASE C PRELIMINARY
 EAGLE MOUNTAIN, UTAH
 LOT LAYOUT

NO.	REVISIONS
1	
2	
3	
4	
5	

PROJECT NO.	2018-0025
DRAWN BY	DSEB/JJA
CHECKED BY	BTG
SCALE	
DATE	
PROJECT	
DATE	01/12/2021
SHEET	

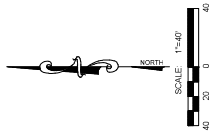

NOTE: PHASE 1 TO INCLUDE THE RETENTION POND. UP TO STANDARD PRACTICE.

